


ENLARGED FRONTAGE ELEVATION AT NORTH AVE
STREET TYPE A

NOTE: ENTRYWAYS DISTANCE NOT GREATER THAN 60'-0" APART, PER SECTION 175.11(5)(c).

FRONTAGE CALCULATION:

NORTH AVE - STOREFRONT FRONTAGE

--- TOTAL WALL AREA : 585 SF	GLAZING AREA PERCENTAGE : 81.7%
▨ GLAZING AREA : 478 SF	MINIMUM REQUIRED : 65%

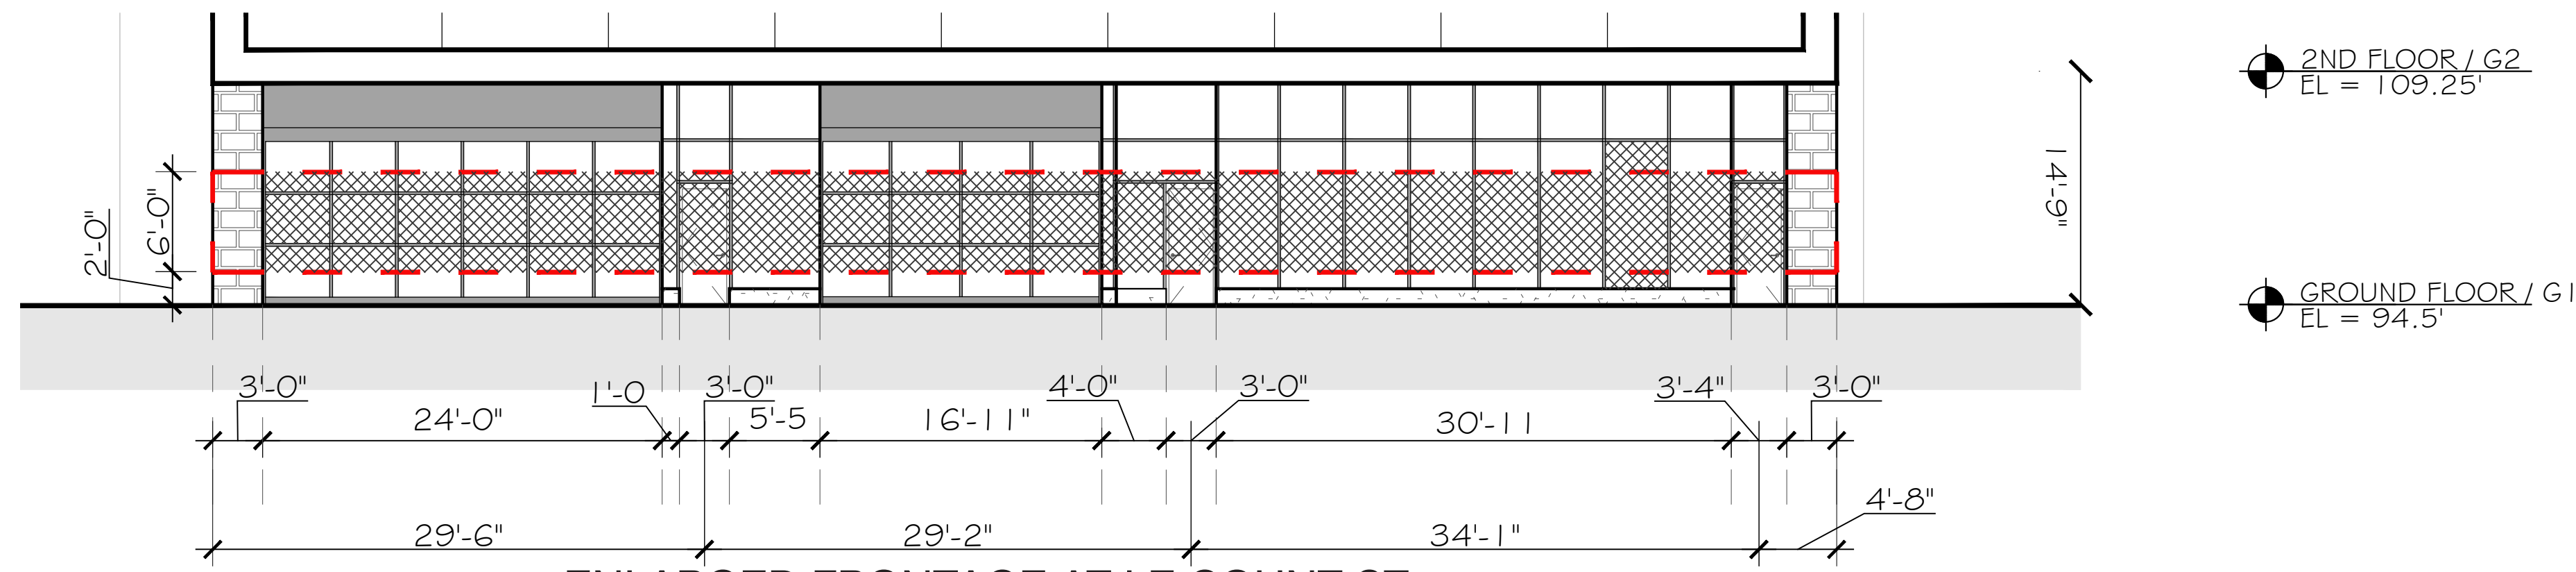


ENLARGED FRONTAGE AT LE COUNT ST
STREET TYPE A

FRONTAGE CALCULATION:

LE COUNT PL - URBAN FRONTAGE

--- TOTAL WALL AREA : 585 SF	GLAZING AREA PERCENTAGE : 86.1%
▨ GLAZING AREA : 504 SF	MINIMUM REQUIRED : 65%

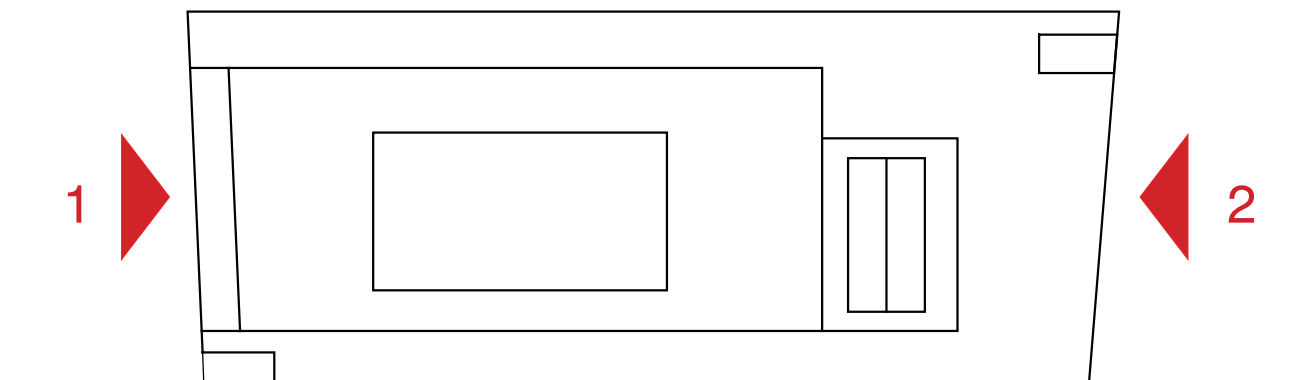

KEY PLAN