

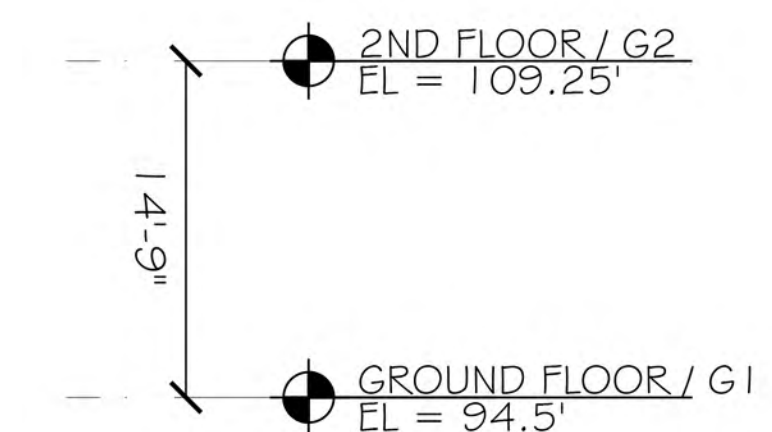


MATERIAL LEGEND


- 01 BLUE PEARL GRANITE
- 02 HARD SURFACE #2
- 03 PERFORATED METAL SCREEN 1
- 04 PERFORATED METAL SCREEN 2
- 05 GLASS TYPE 1
- 06 SPANDREL TYPE 1
- 07 SPANDREL TYPE 2
- 08 ARCHITECTURAL METAL 1
- 09 METAL PANEL 2
- 10 STUCCO 1
- 11 STUCCO 2
- 12 GLASS RAILING

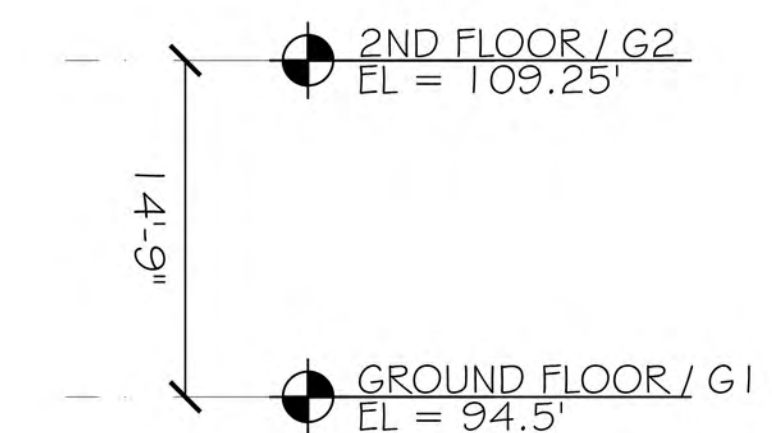

ENLARGED FRONTAGE AT LE COUNT ST
STREET TYPE A
FRONTAGE ELEVATION 1

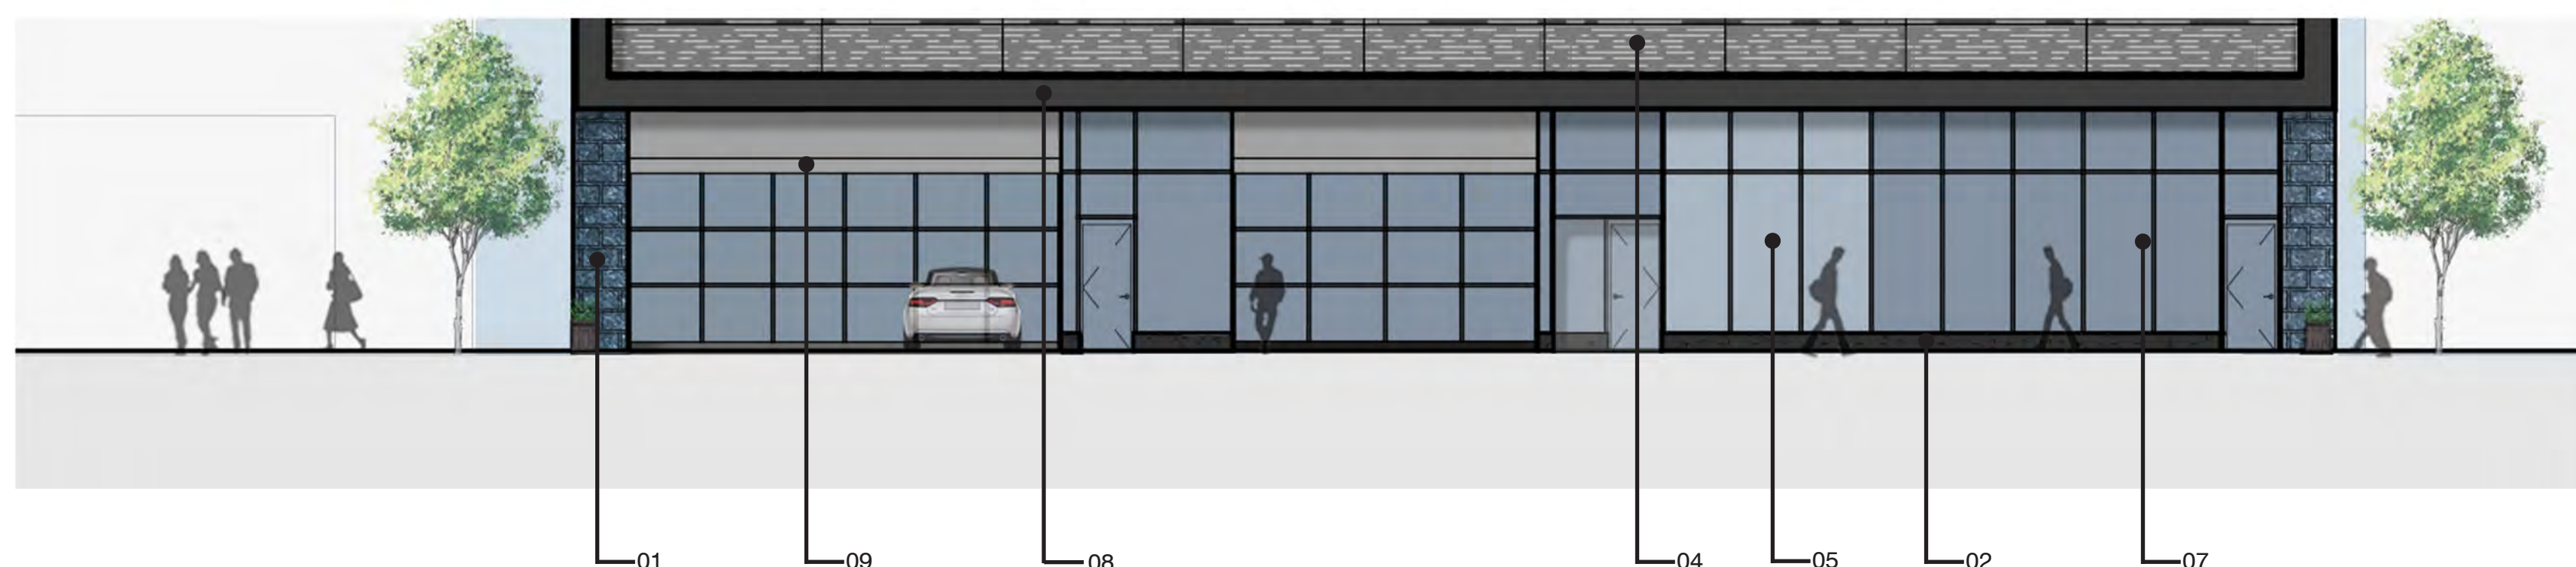

ENLARGED FRONTAGE ELEVATION AT NORTH AVE
STREET TYPE A
FRONTAGE ELEVATION 2

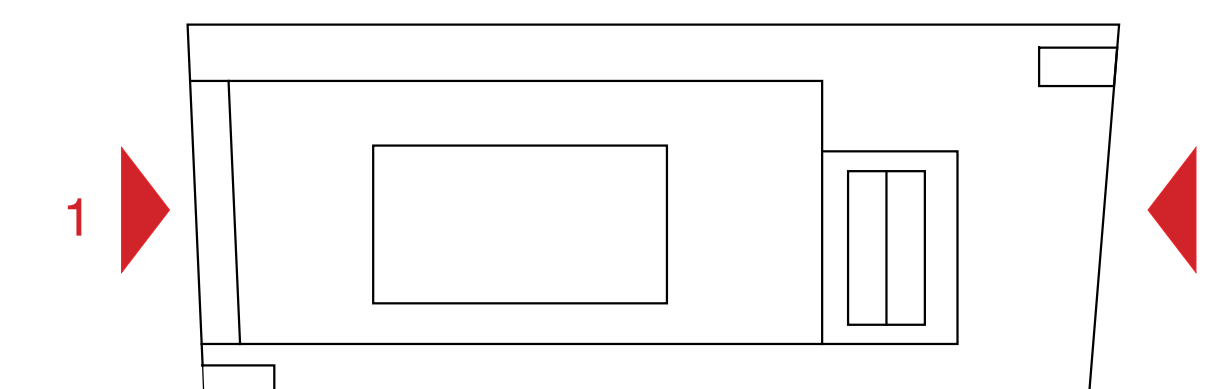

KEY PLAN