
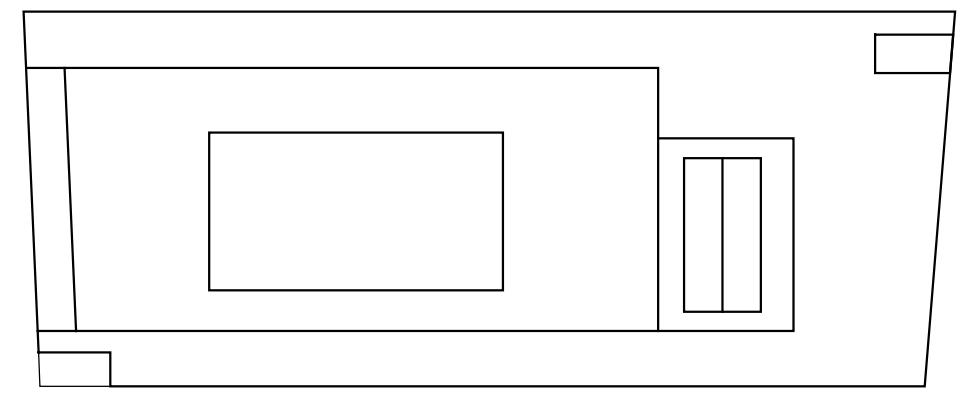


MATERIAL LEGEND

- 01 BLUE PEARL GRANITE
- 02 HARD SURFACE
- 03 PERFORATED METAL SCREEN 1
- 04 PERFORATED METAL SCREEN 2
- 05 GLASS TYPE 1
- 06 SPANDREL TYPE 1
- 07 SPANDREL TYPE 2
- 08 METAL PANEL 1
- 09 METAL PANEL 2
- 10 STUCCO 1
- 11 STUCCO 2
- 12 GLASS RAILING

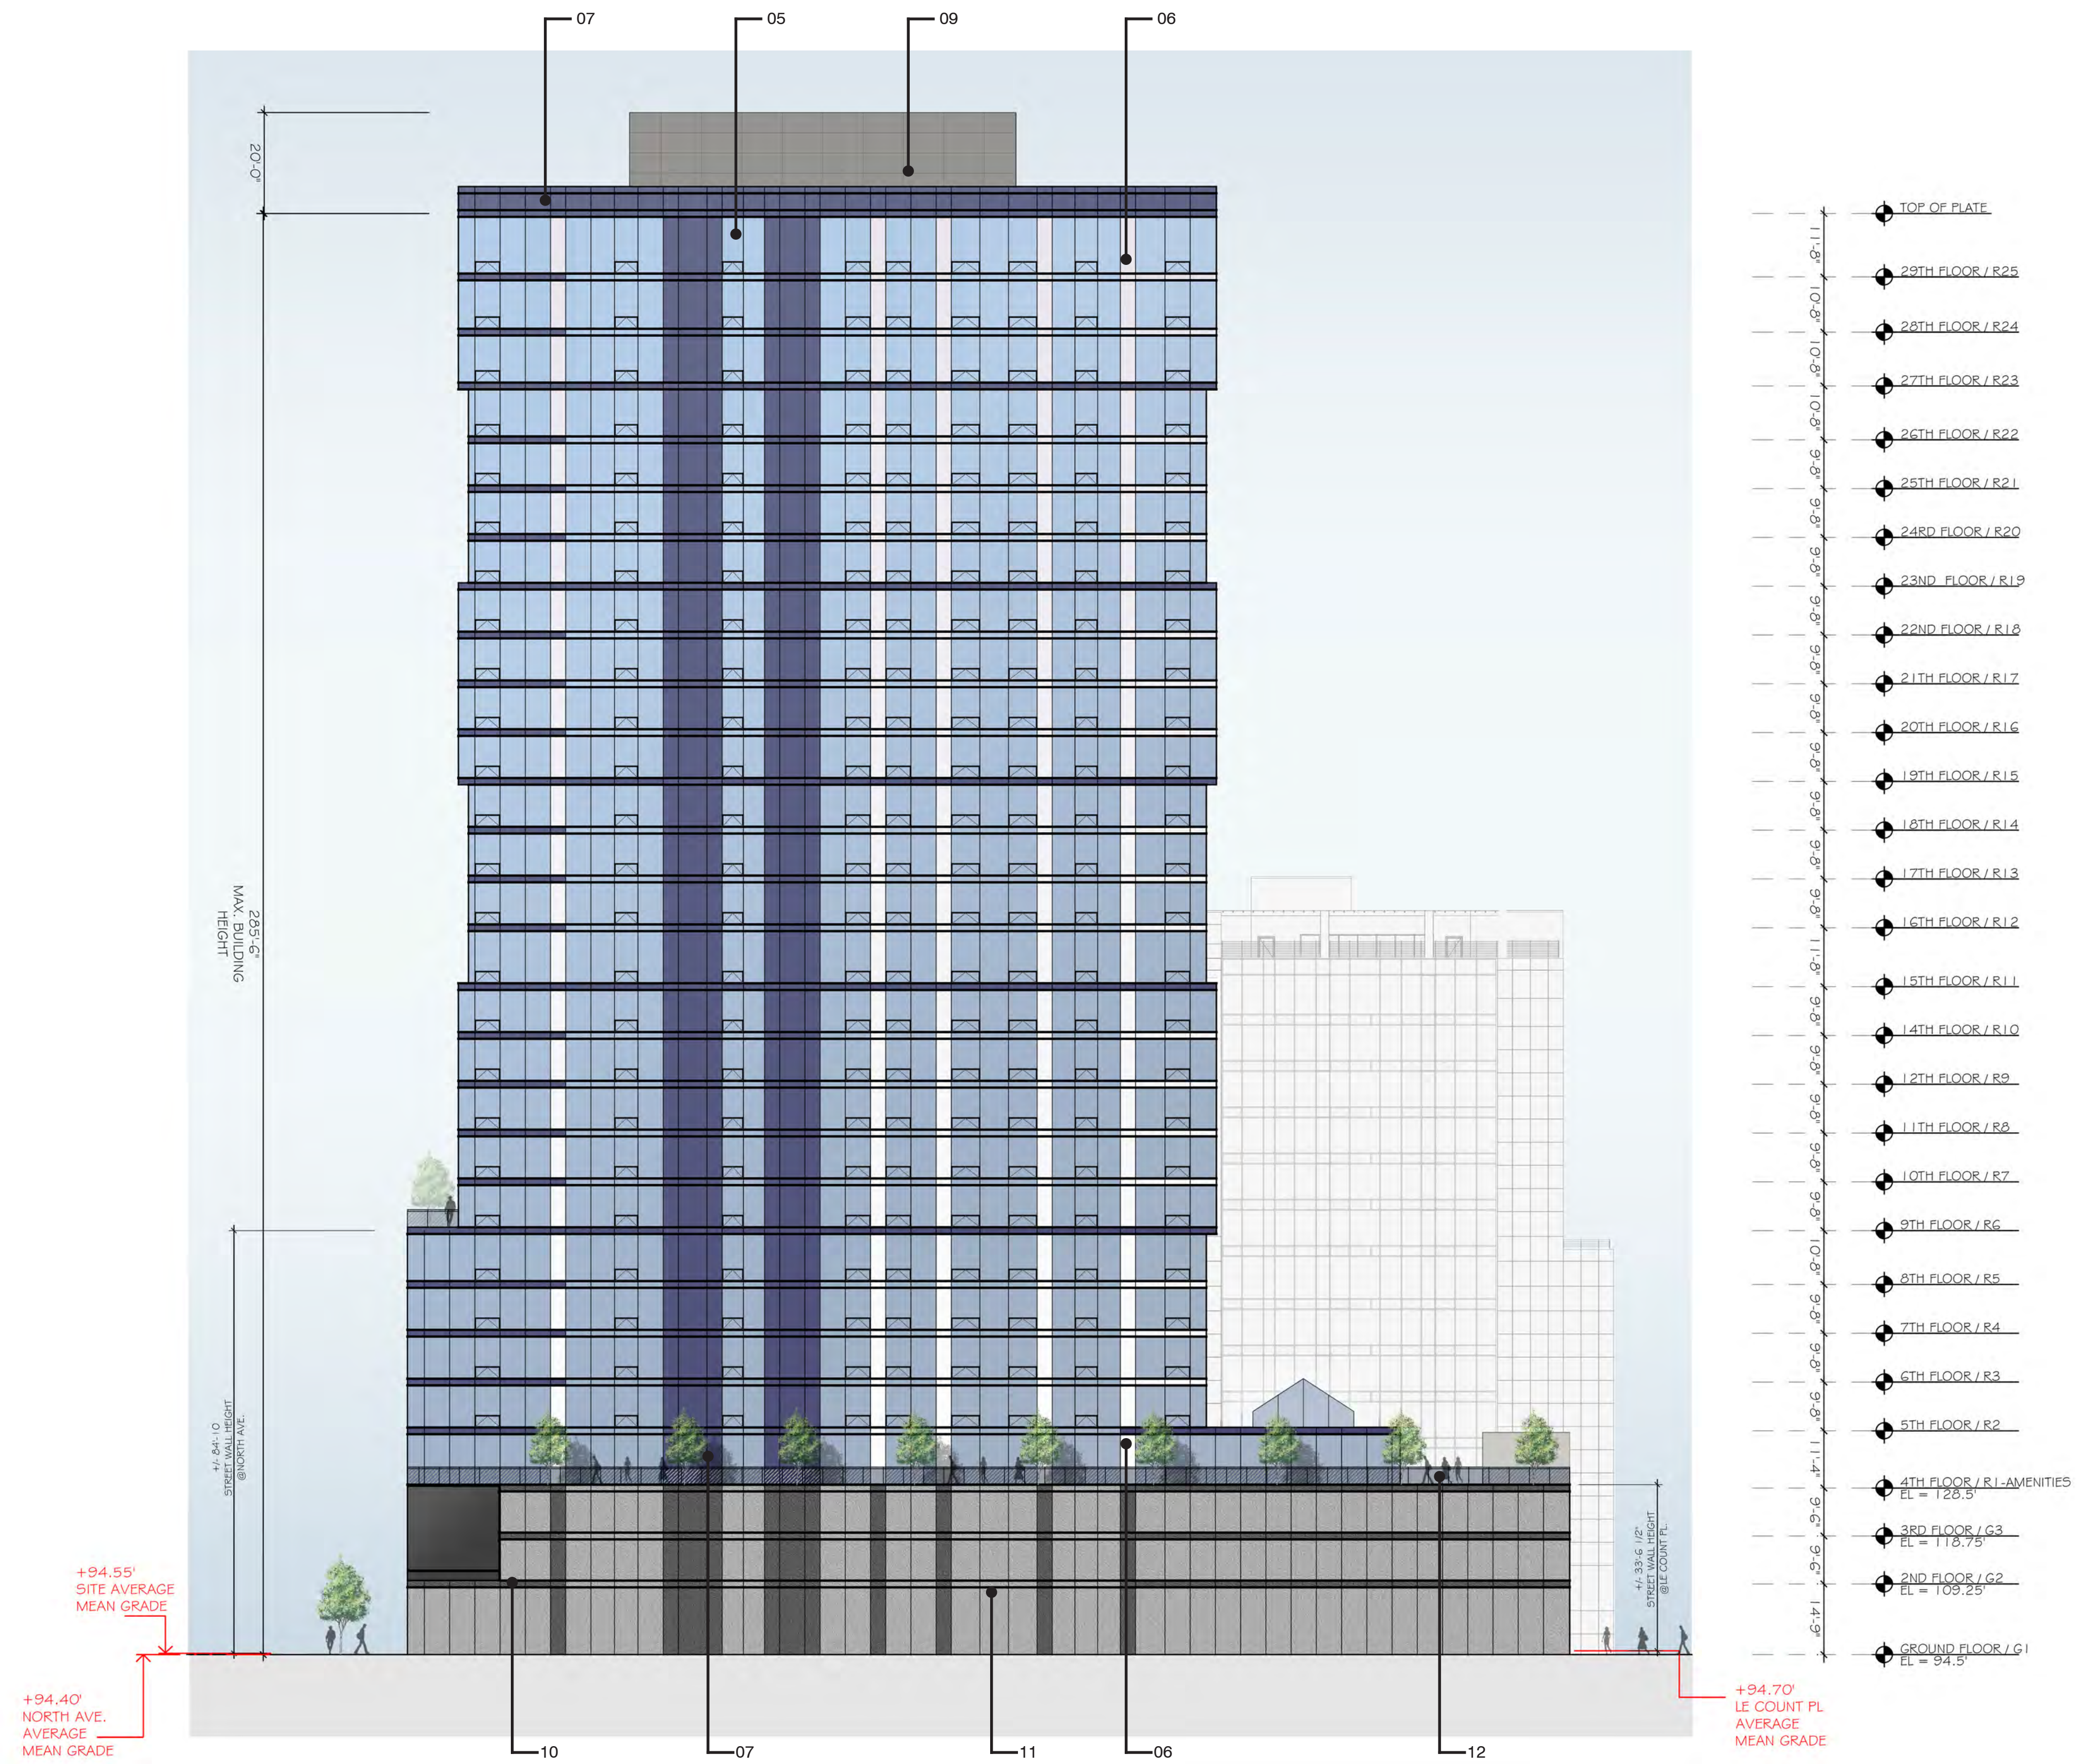

KEY PLAN

BUILDING ELEVATION 2

BUILDING ELEVATION

SITE PLAN SUBMISSION


247 NORTH AVENUE

NEW ROCHELLE, NEW YORK

247 NORTH ASSOCIATES LLC.

FEB 25, 2020
CEI.011

A.202

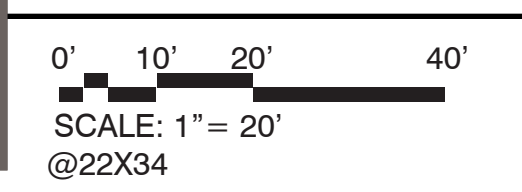

8521 LEESBURG PIKE, SEVENTH FLOOR, VIENNA, VA 22182
P: 571.830.1800 | F: 571.830.1801 | WWW.LESSARDDDESIGN.COM

©2020 LESSARD DESIGN INC. EXPRESSLY RESERVES ITS COMMON-LAW COPYRIGHT AND OTHER PROPERTY RIGHTS IN THESE PLANS. THESE PLANS ARE NOT TO BE REPRODUCED, CHANGED OR COPIED IN ANY OTHER FORM OR MANNER WHATSOEVER, NOR ARE THEY TO BE ASSIGNED TO ANY THIRD PARTY, WITHOUT FIRST OBTAINING THE EXPRESS WRITTEN PERMISSION AND CONSENT OF LESSARD DESIGN INC.