


MATERIAL LEGEND


- 01 BLUE PEARL GRANITE
- 02 HARD SURFACE
- 03 PERFORATED METAL SCREEN 1
- 04 PERFORATED METAL SCREEN 2
- 05 GLASS TYPE 1
- 06 SPANDREL TYPE 1
- 07 SPANDREL TYPE 2
- 08 METAL PANEL 1
- 09 METAL PANEL 2
- 10 STUCCO 1
- 11 STUCCO 2
- 12 GLASS RAILING

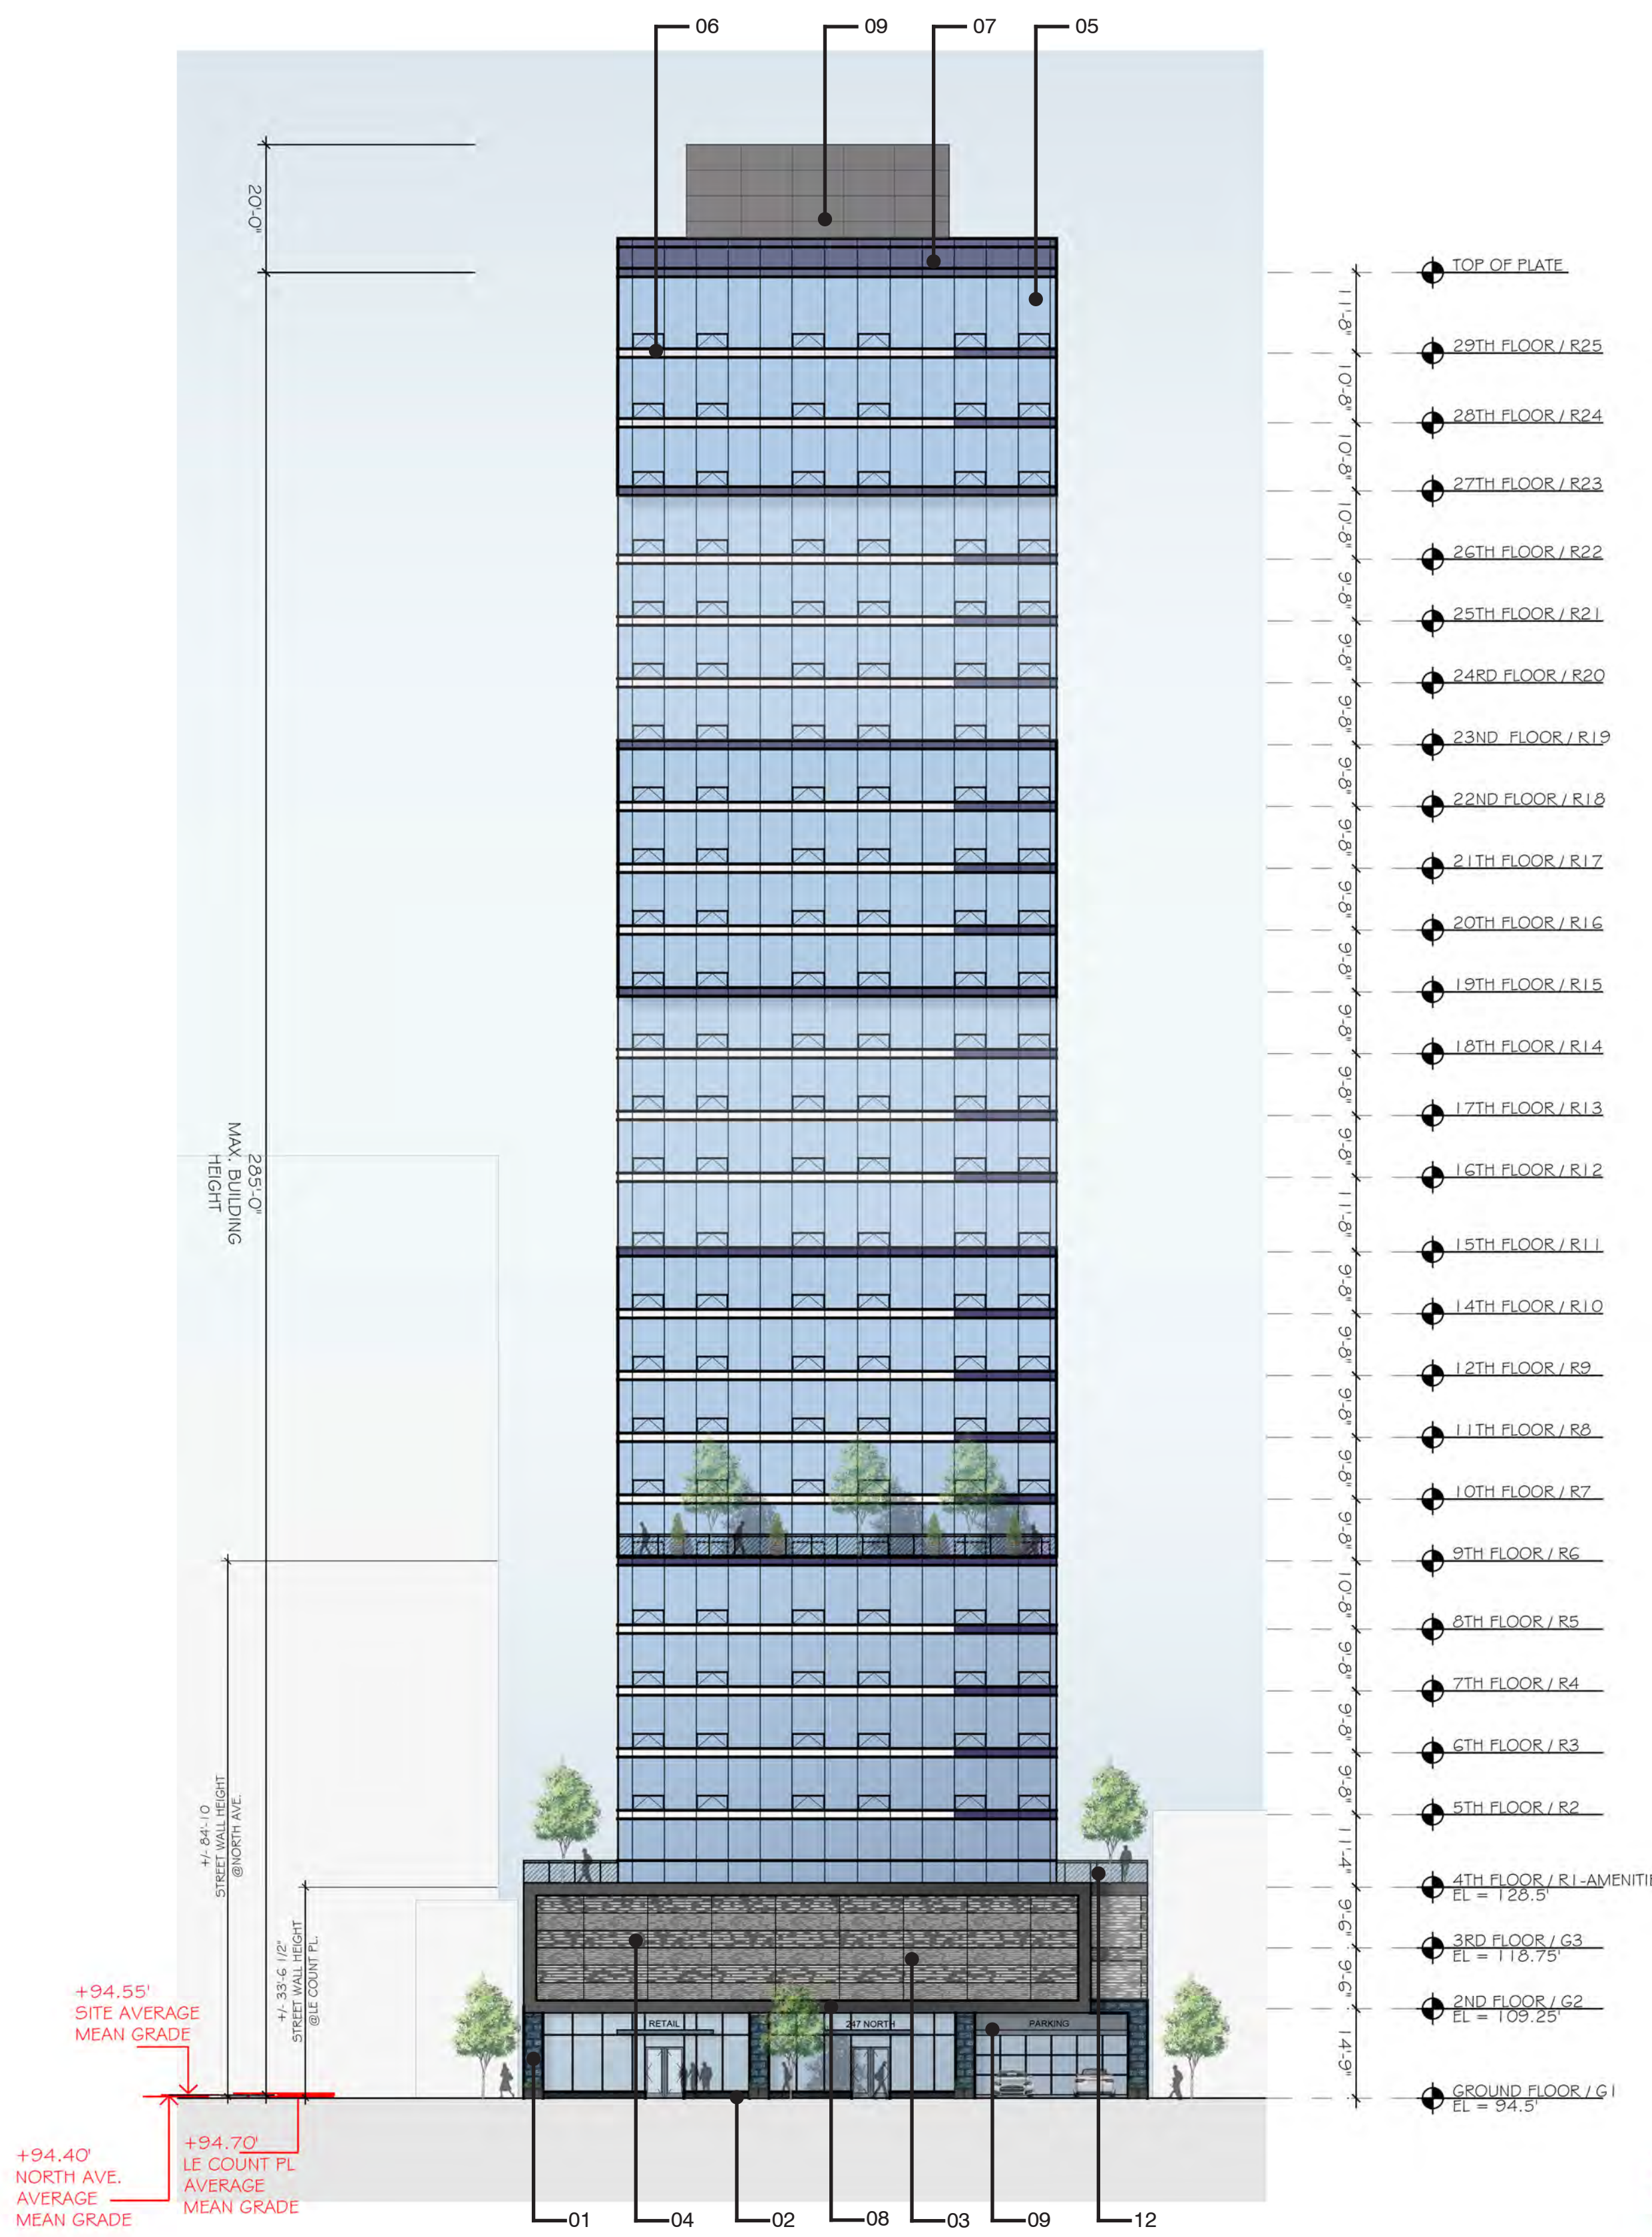

BUILDING ELEVATION 3



BUILDING ELEVATION 4

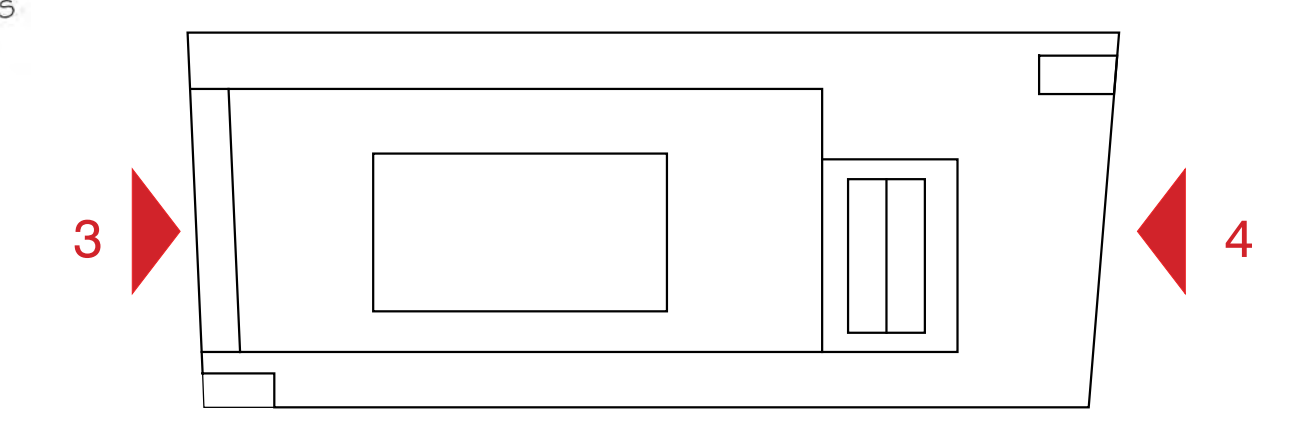

KEY PLAN

