



MATERIAL LEGEND

- 01 BLUE PEARL GRANITE
- 02 HARD SURFACE
- 03 PERFORATED METAL SCREEN 1
- 04 PERFORATED METAL SCREEN 2
- 05 GLASS TYPE 1
- 06 SPANDREL TYPE 1
- 07 SPANDREL TYPE 2
- 08 METAL PANEL 1
- 09 METAL PANEL 2
- 10 STUCCO 1
- 11 STUCCO 2
- 12 GLASS RAILING

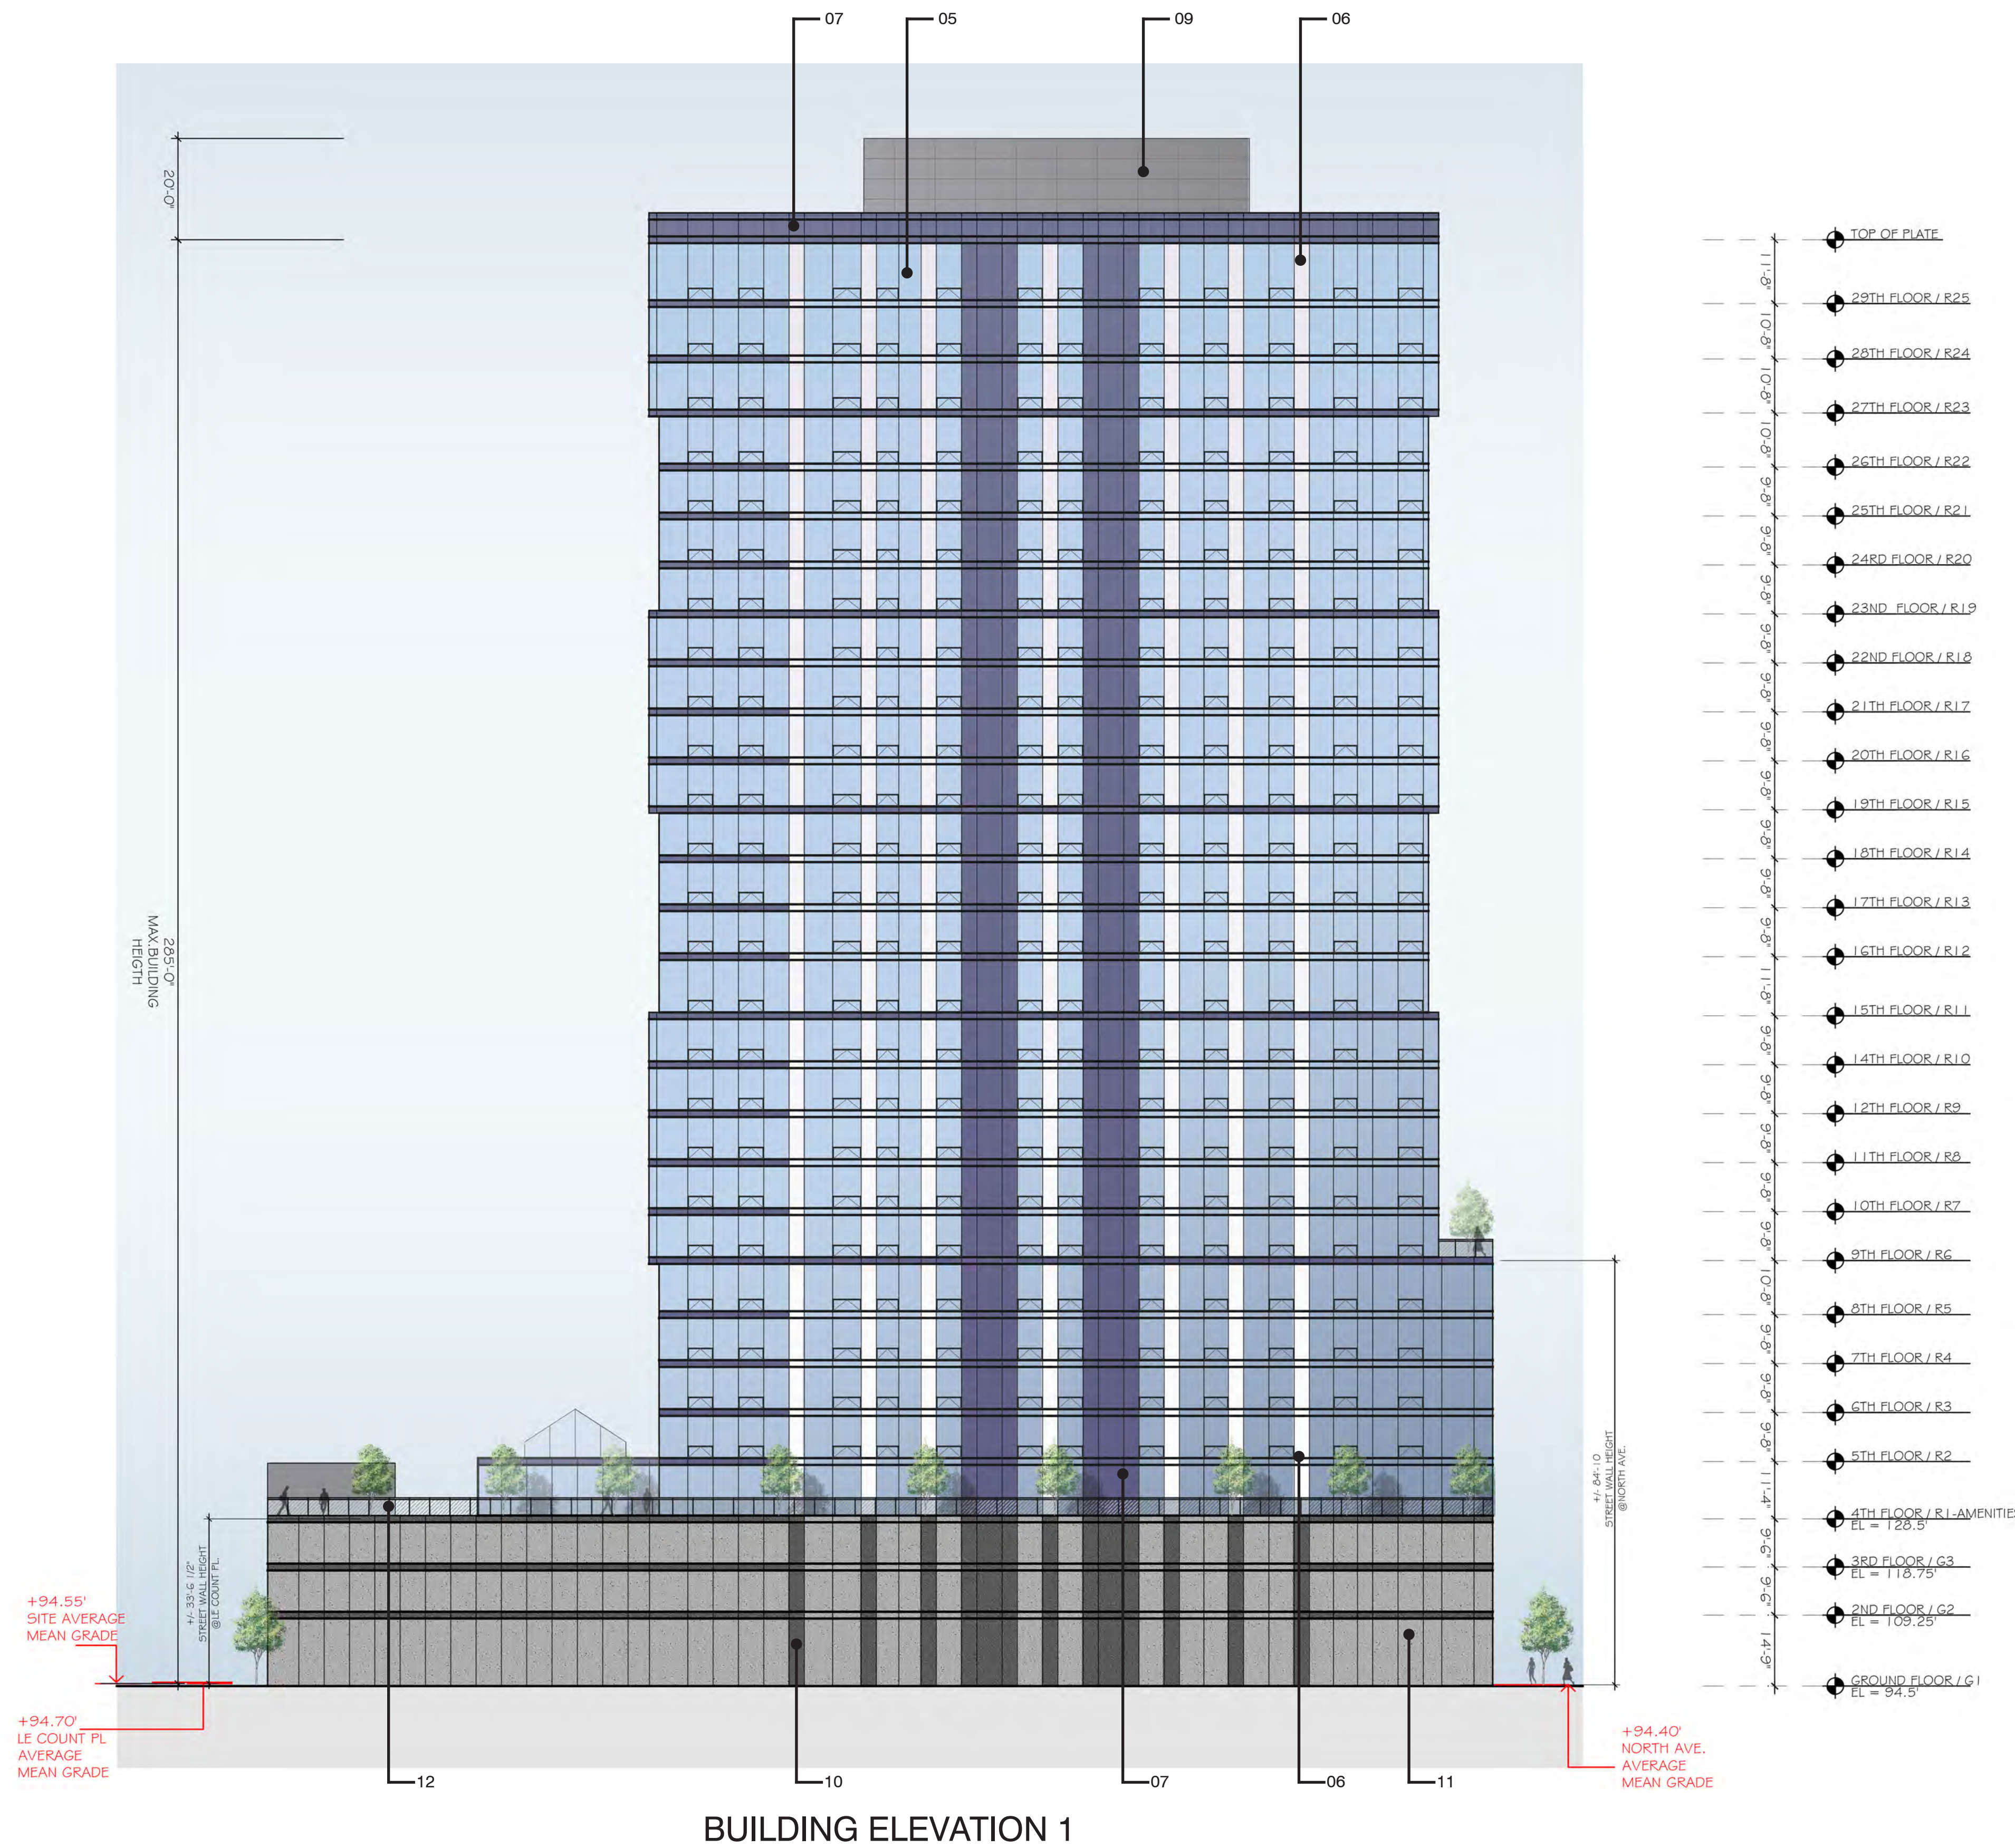

- TOP OF PLATE
- 28TH FLOOR / R25
- 28TH FLOOR / R24
- 27TH FLOOR / R23
- 26TH FLOOR / R22
- 25TH FLOOR / R21
- 24RD FLOOR / R20
- 23ND FLOOR / R19
- 22ND FLOOR / R18
- 21TH FLOOR / R17
- 20TH FLOOR / R16
- 19TH FLOOR / R15
- 18TH FLOOR / R14
- 17TH FLOOR / R13
- 16TH FLOOR / R12
- 15TH FLOOR / R11
- 14TH FLOOR / R10
- 12TH FLOOR / R9
- 11TH FLOOR / R8
- 10TH FLOOR / R7
- 9TH FLOOR / R6
- 8TH FLOOR / R5
- 7TH FLOOR / R4
- 6TH FLOOR / R3
- 5TH FLOOR / R2
- 4TH FLOOR / R1-AMENITIES
EL = 128.5
- 3RD FLOOR / G3
EL = 118.75
- 2ND FLOOR / G2
EL = 109.25
- GROUND FLOOR / G1
EL = 94.5

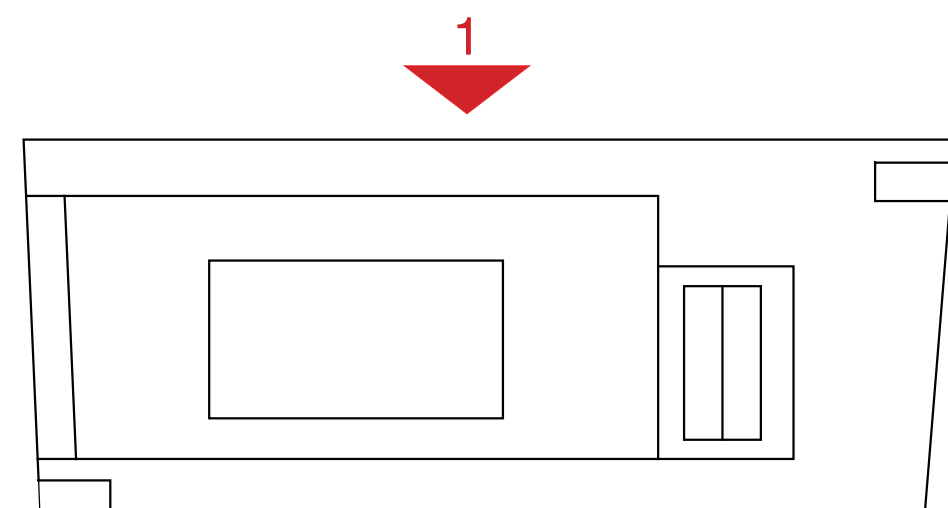

BUILDING ELEVATION 1

KEY PLAN

BUILDING ELEVATION

SITE PLAN SUBMISSION

247 NORTH AVENUE

NEW ROCHELLE, NEW YORK

247 NORTH ASSOCIATES LLC.

FEB 25, 2020
CEI.011

A.201

